


File ref - g:\env\highways&transport\techservices\traffic management\traffic engineering\2.1 tro\to working folders\10. 24-25 annual plan\jg projects\potson mill to c1222 junction\design drawings\potson mill to c1222 junction\dwg

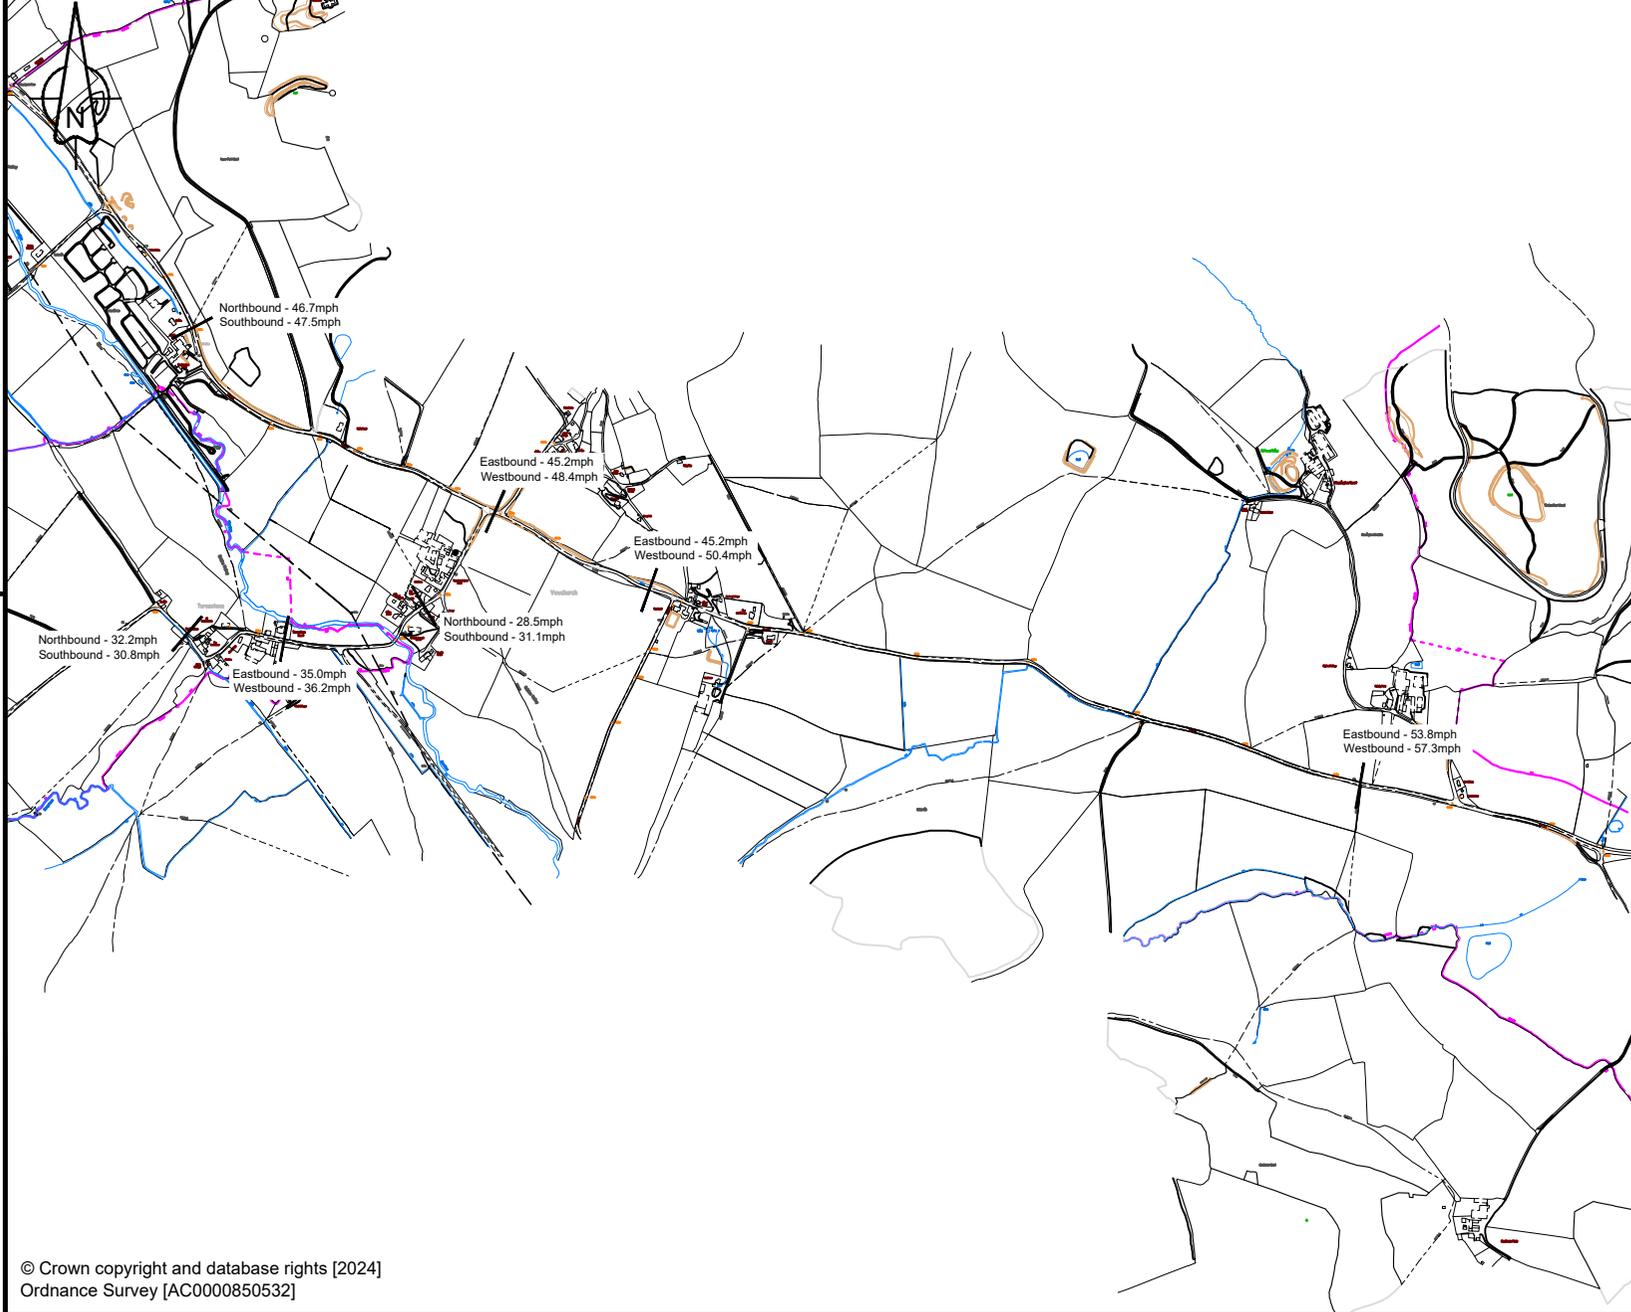

NOTES

- 1. Road subject to existing National Speed Limit

P1	First issue			
Rev	Revision details	Chkd	Appd	Date

Drawn: .	Preliminary	<input checked="" type="checkbox"/>
Design: .	For comment	<input type="checkbox"/>
Chkd: .	For tender	<input type="checkbox"/>
Appd: .	For construction	<input type="checkbox"/>
Date: .	As constructed	<input type="checkbox"/>
	Other	<input type="checkbox"/>



Project Name
Potson Mill to C1222 Junction Speed Limit Review

Drawing Title
Existing Speed Limit & 85th Percentile Vehicle Speeds

Original Drg Size : A4	Dimensions : -
Scale : NTS	Copyright © HC

Drawing No	Rev P1
------------	------------------

